


No.	Description	Date
1.	Initial Issuance	03.01.18
2.	Dimensions Added	03.29.18
3.	Topography Added	09.05.18

P:\31288\_Burbank\231 W 10th Avenue\WWW3\_CAD Drawings\V101\_31288.01.dwg, V101\_31288.01.dwg, V101\_31288.01.dwg, V101\_31288.01.dwg, V101\_31288.01.dwg

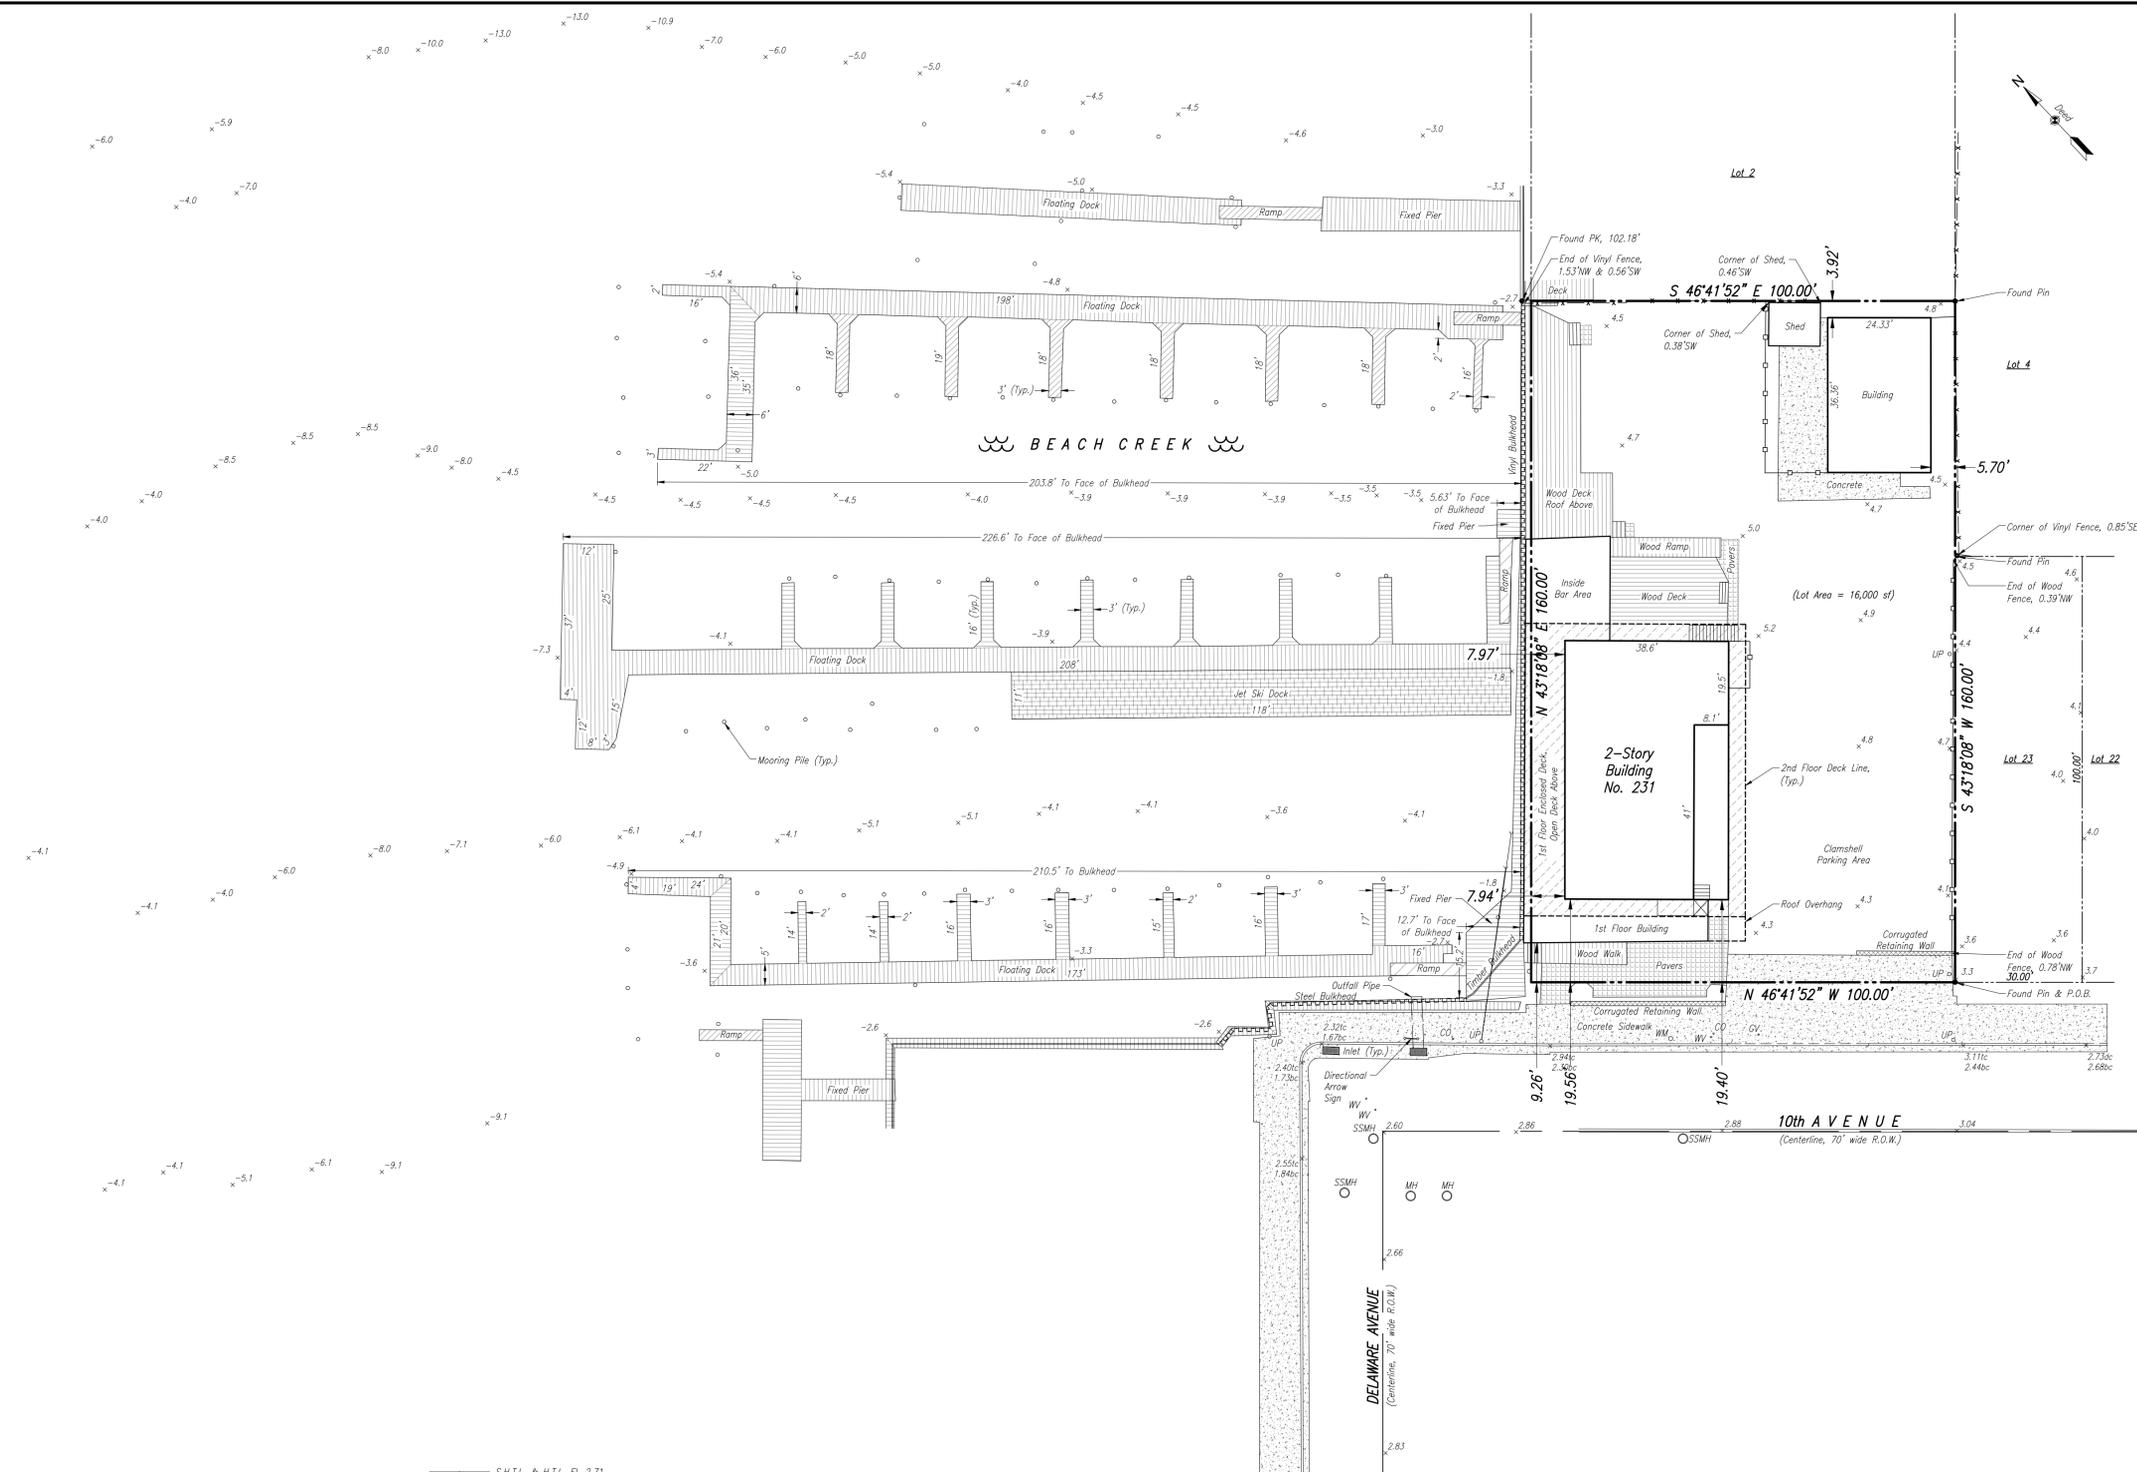

**1 Survey of Premises**  
Scale: 1" = 20'

**GENERAL NOTES**  
1. Field work for survey performed on August 23, 2018.  
2. Survey performed without the benefit of a title report.

**ELEVATION DATA**  
Reference Datum: NAVD 1988  
Benchmark: GPS

Elevations in NAVD 1988 datum as obtained through GPS measurements to 0.10' per GPS RTK parameters.

ELEVATION DATA LEGEND
0.00 Existing Elevation
tc Top of Curb
dc Depressed Curb
bc Bottom of Curb

